


# LEGEND

- ESG-52  Soil Gas and Grab Ground Water Sample Location
- ESG-78  Soil Gas and Grab Ground Water Sample Location (Not Surveyed)
- ESG-84  Proposed Soil Gas and Grab Ground Water Sample Location
- VW-3  Soil Gas Probe Location
- MW-14  ENVIRON Ground Water Monitoring Well Location
- ESB-34  Previous ENVIRON Soil Boring and Soil Gas Location
- ESG-5  Previous ENVIRON Soil Gas Location
- 2290 Address (Street Number)
-  Wyle Laboratories Property Boundary

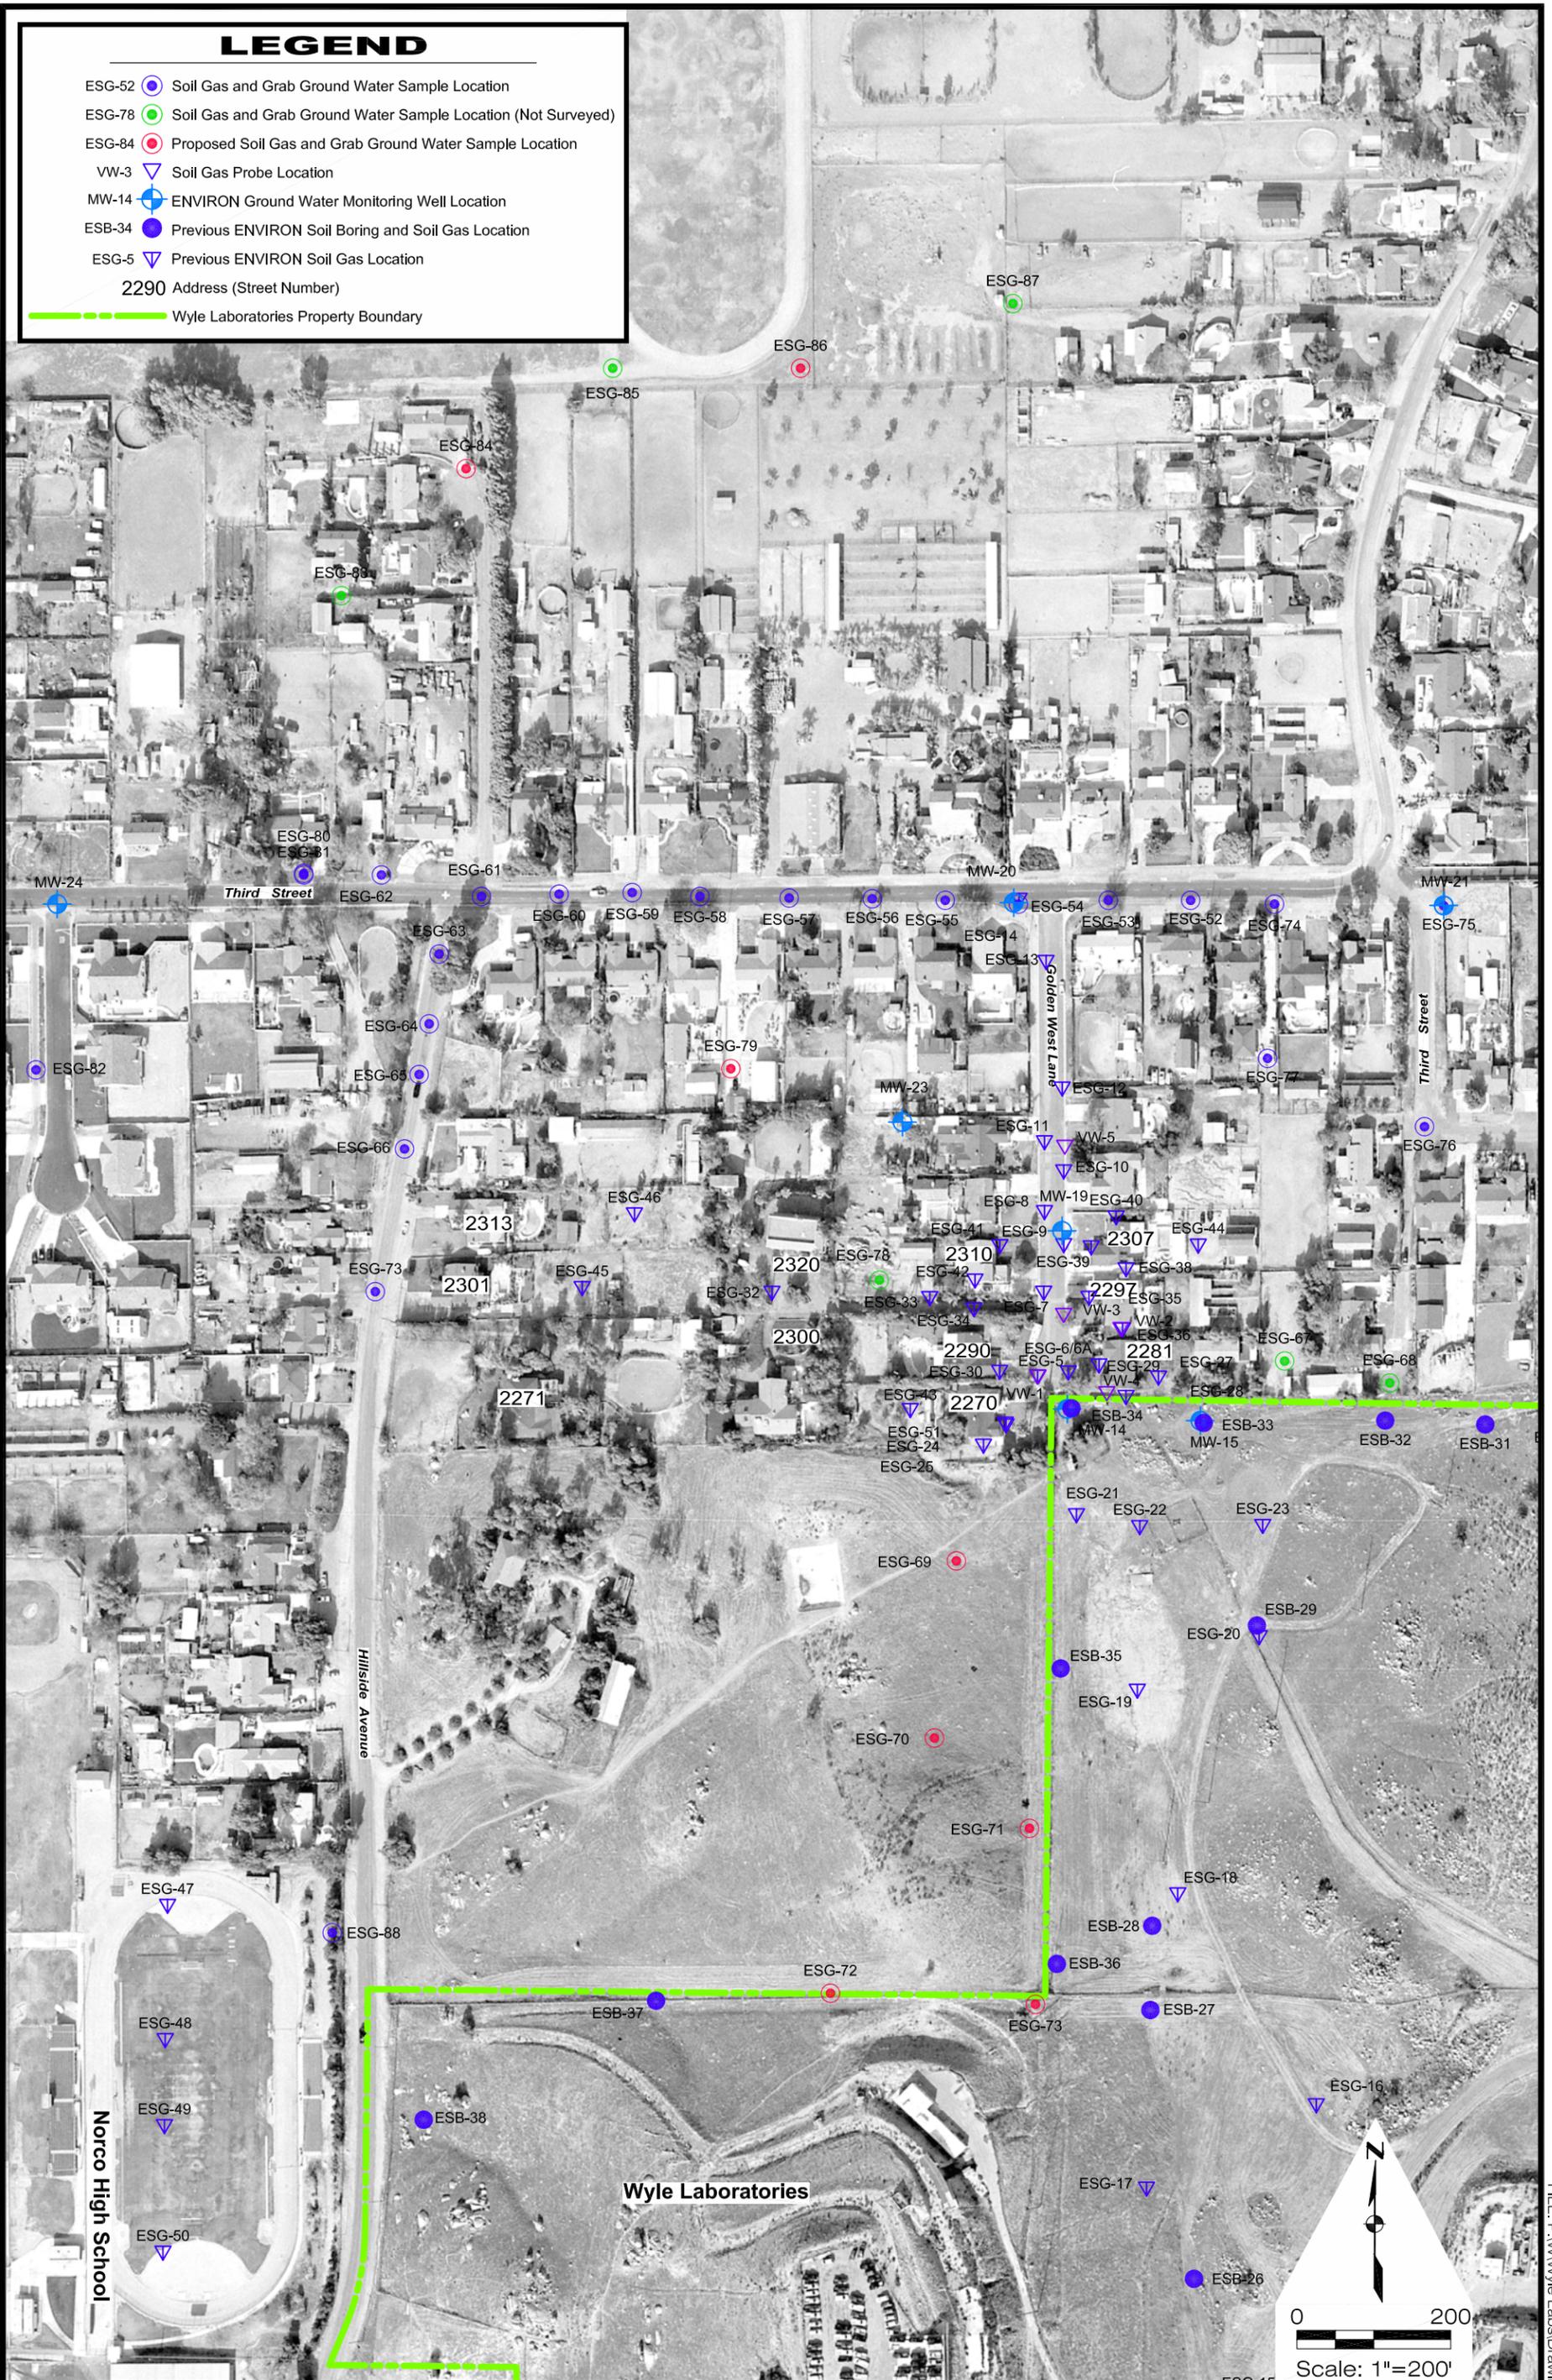

**ENVIRON**

DRAWN BY: JJC    DATE: 2/25/05    REVISED: 6/08/05

## Northwest Area

Wyle Laboratories  
Norco, California

Figure  
**2A**

PROJECT NO.: 04-8099V

FILE: P:\Wyle Labs\Drawings\8099PF2A